

計画平面図 (1)

S=1/1000

R	100.000	100.000	D	38.118	38.118
L	36.000	36.000	So	35.948	35.948
ΔR	0.539	0.539	W	20.137	
XM	17.981	17.981	A	60.000	60.000
X	35.884	35.884			
KA 1-1	NO. 1-1.292				
KE 1-1	NO. 2-17.292				
KE 1-2	NO. 3-0.827				
KA 1-2	NO. 4-16.827				

IPNo	A5422		Y	2.155	2.155
KNo	2-1	2-2	LC	1.944	
IA	21-30-40		CL	73.944	
R	100.000	100.000	D	37.079	37.079
L	36.000	36.000	So	35.948	35.948
ΔR	0.539	0.539	W	19.098	
XM	17.981	17.981	A	60.000	60.000
X	35.884	35.884			


IPNo	A5423		Y	1.457	1.457
KNo	3-1	3-2	LC	15.310	
IA	20-35-23		CL	85.310	
R	140.000	140.000	D	42.987	42.987
L	35.000	35.000	So	34.976	34.976
ΔR	0.364	0.364	W	25.486	
XM	17.491	17.491	A	70.000	70.000
X	34.945	34.945			

本線
IP 1-2
IA = 16-06-55
R = 1000.000
TL = 141.566
CL = 281.263
SL = 9.971

BC 1 NO. 0+17.732
SP 1 NO. 7+18.364
EC 1 NO. 14+18.995

B 区域変更前後 延長 L=1,100.6m

区域変更起点
羽島市下中町城屋敷字成家出1/16番1地先
変更前後延長LS=1,100.6m

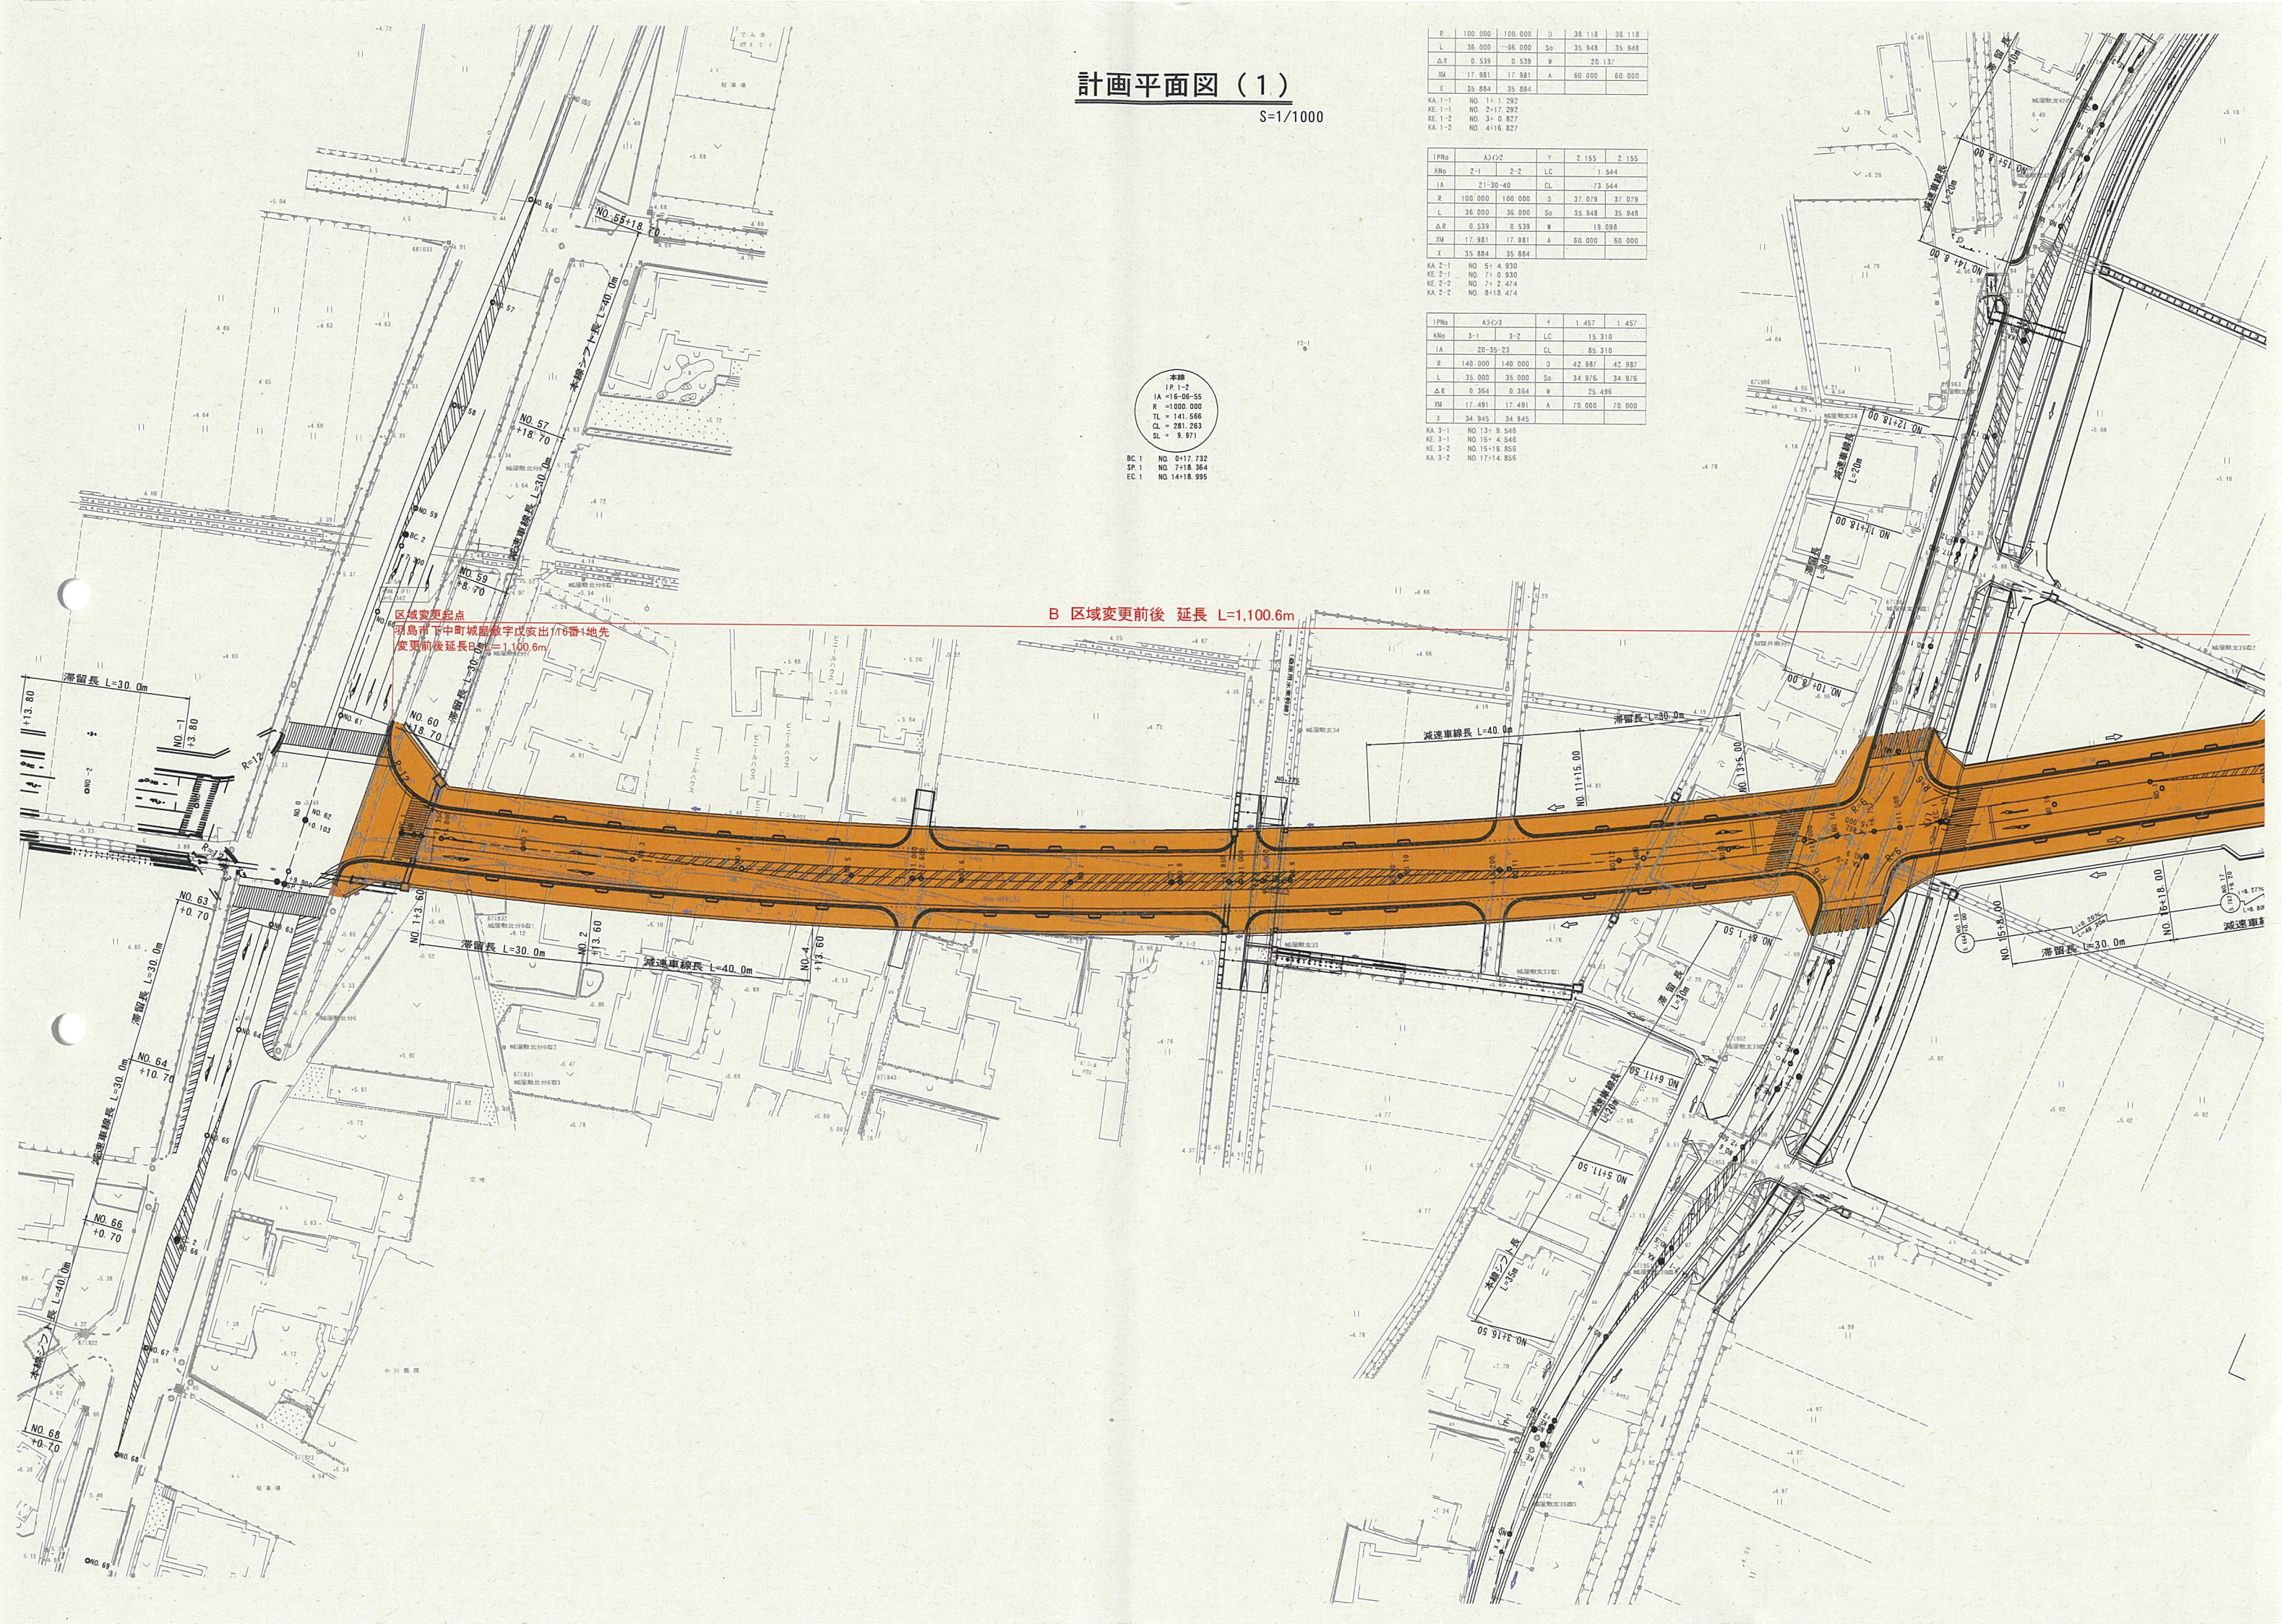

IPNo	A242		Y	2.155	2.155
KNo	1-1	1-2	LC	3.535	
IA	22-39-05		CL	75.535	
R	100.000	100.000	D	38.118	38.118
L	36.000	36.000	So	35.948	35.948
△R	0.539	0.539	W	20.137	
△M	17.981	17.981	A	60.000	60.000
X	35.884	35.884			

KA 1-1 NO. 1+1.292
KE 1-1 NO. 2+17.292
KE 1-2 NO. 3+0.827
KA 1-2 NO. 4+16.827

IPNo	A242		Y	2.155	2.155
KNo	2-1	2-2	LC	1.544	
IA	21-30-40		CL	73.544	
R	100.000	100.000	D	37.079	37.079
L	36.000	36.000	So	35.948	35.948
△R	0.539	0.539	W	19.098	
△M	17.981	17.981	A	60.000	60.000
X	35.884	35.884			



KA 2-1 NO. 5+4.930
KE 2-1 NO. 7+0.930
KE 2-2 NO. 7+2.474
KA 2-2 NO. 8+18.474

IPNo	A243		Y	1.457	1.457
KNo	3-1	3-2	LC	15.310	
IA	20-35-23		CL	85.310	
R	140.000	140.000	D	42.987	42.987
L	35.000	35.000	So	34.976	34.976
△R	0.364	0.364	W	25.495	
△M	17.491	17.491	A	70.000	70.000
X	34.945	34.945			

KA 3-1 NO. 13+9.546
KE 3-1 NO. 15+4.546
KE 3-2 NO. 15+19.856
KA 3-2 NO. 17+14.856

計画平面図 (2)

S=1/1000

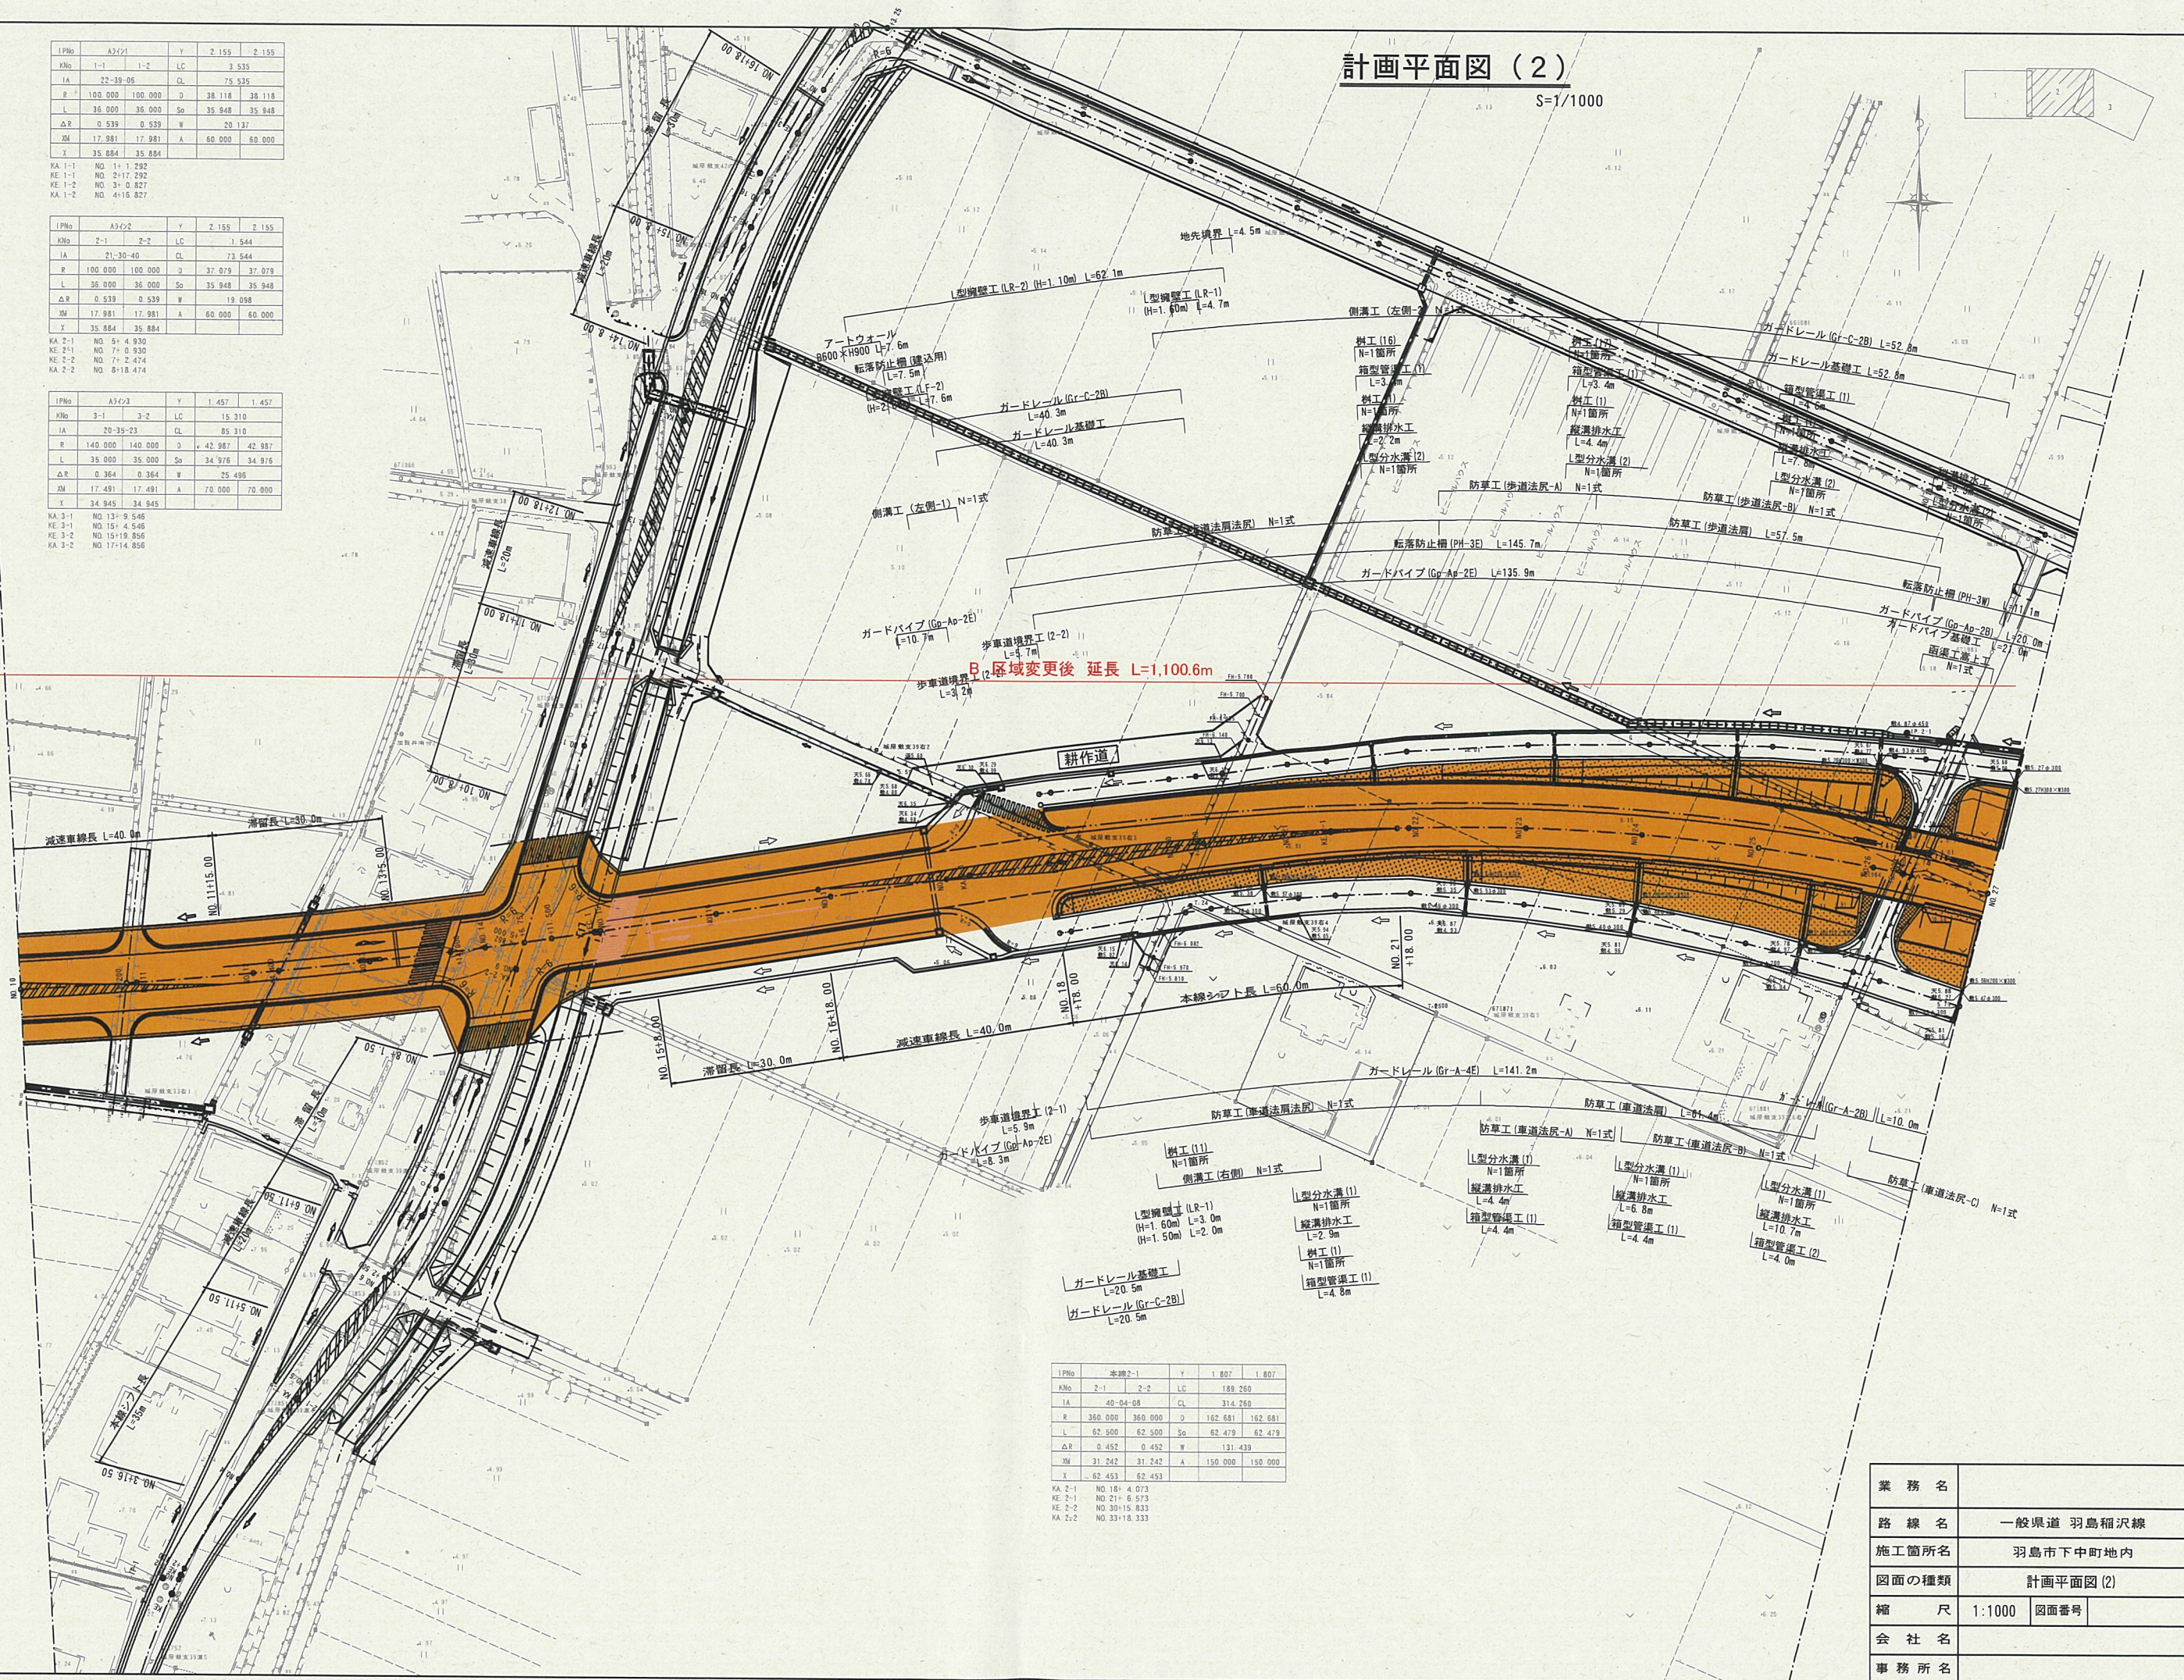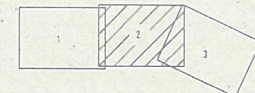



IPNo	本線2-1		Y	1.807	1.807
KNo	2-1	2-2	LC	189.260	
IA	40-04-08		CL	314.260	
R	350.000	350.000	D	162.681	162.681
L	62.500	62.500	So	62.478	62.478
△R	0.452	0.452	W	131.439	
△M	31.242	31.242	A	150.000	150.000
X	62.453	62.453			

KA 2-1 NO. 18+4.073
KE 2-1 NO. 21+6.573
KE 2-2 NO. 30+15.833
KA 2-2 NO. 33+18.333

業務名	一般県道 羽島稲沢線		
路線名	羽島市中町地内		
施工箇所名	計画平面図 (2)		
図面の種類	縮尺	1:1000	図面番号
会社名			
事務所名			

計画平面図 (3)

S=1/1000

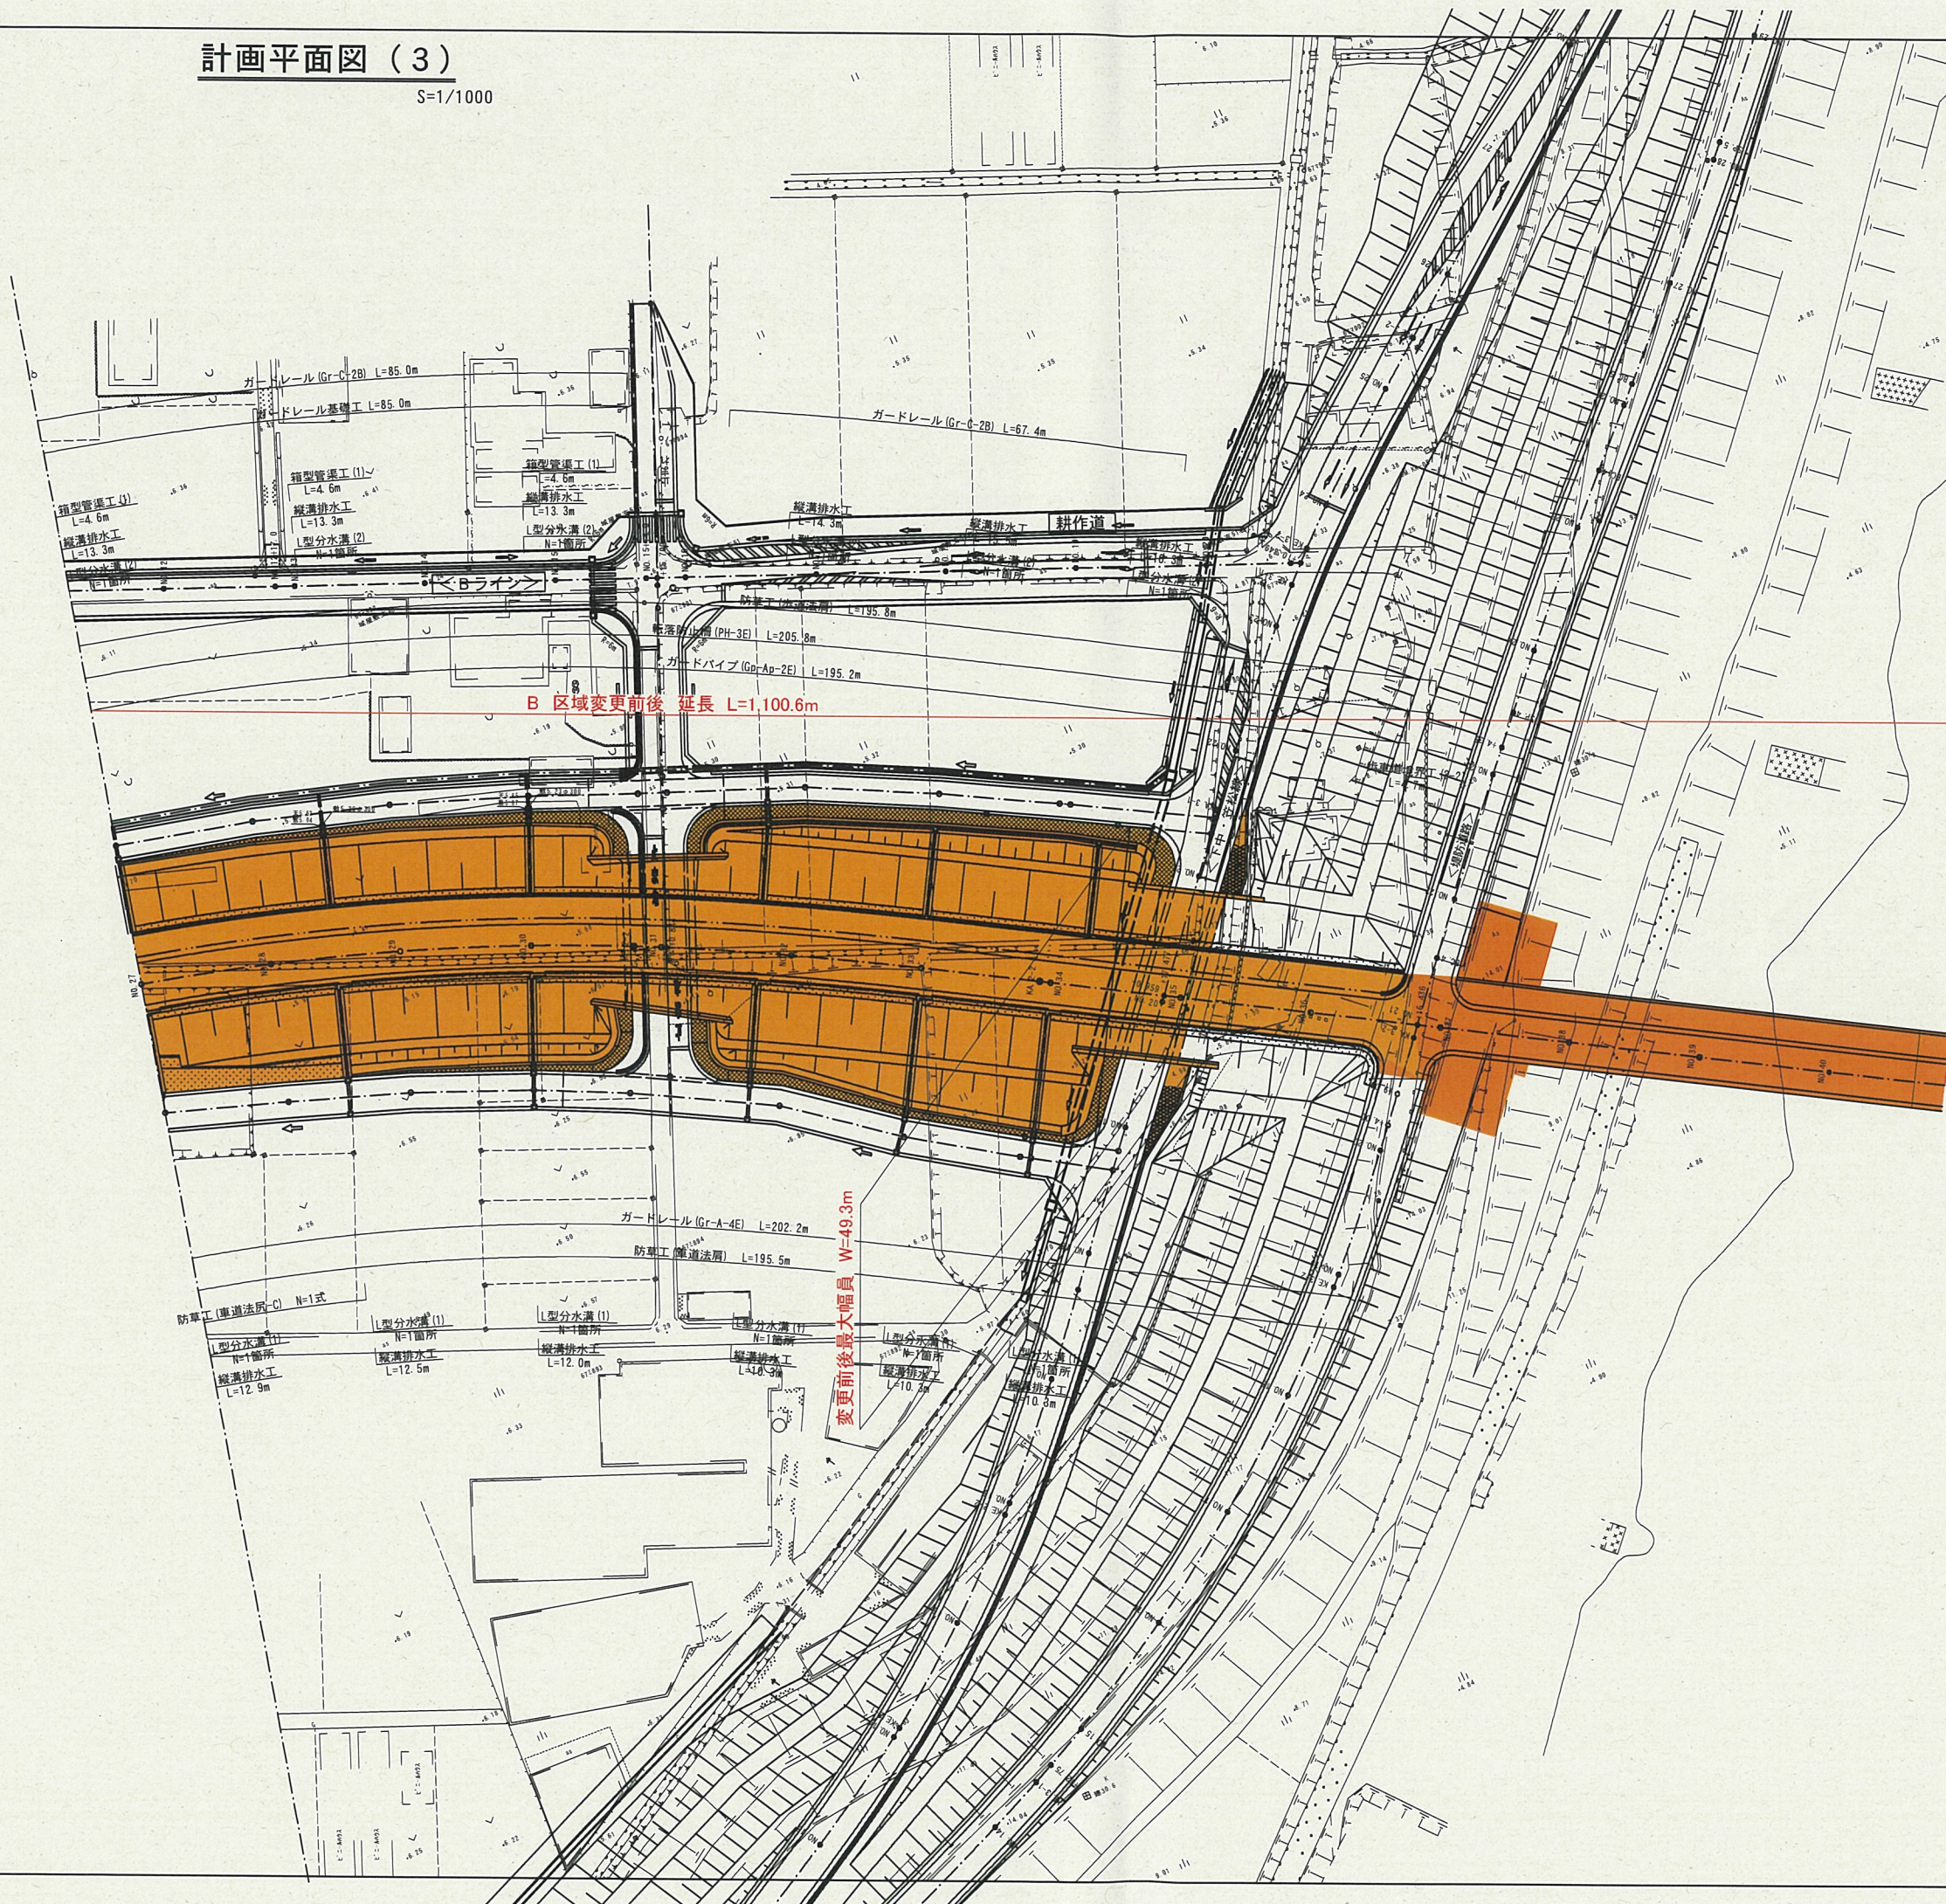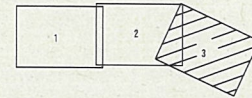

業務名			
路線名	一般県道 羽島稲沢線		
施工箇所名	羽島市下中町地内		
図面の種類	計画平面図 (3)		
縮尺	1:1000	図面番号	
会社名			
事務所名			

平面図（その4）

S=1:1000


区域変更前後 延長 L=1,100.6m

区域変更終点

同市同町加賀野井字内屋敷官有無番地先(愛知県境)
変更前後延長B L=1,100.6m

起点
二宮市祐久字外浦61番地先

変更前後最小幅員
W=12.5m

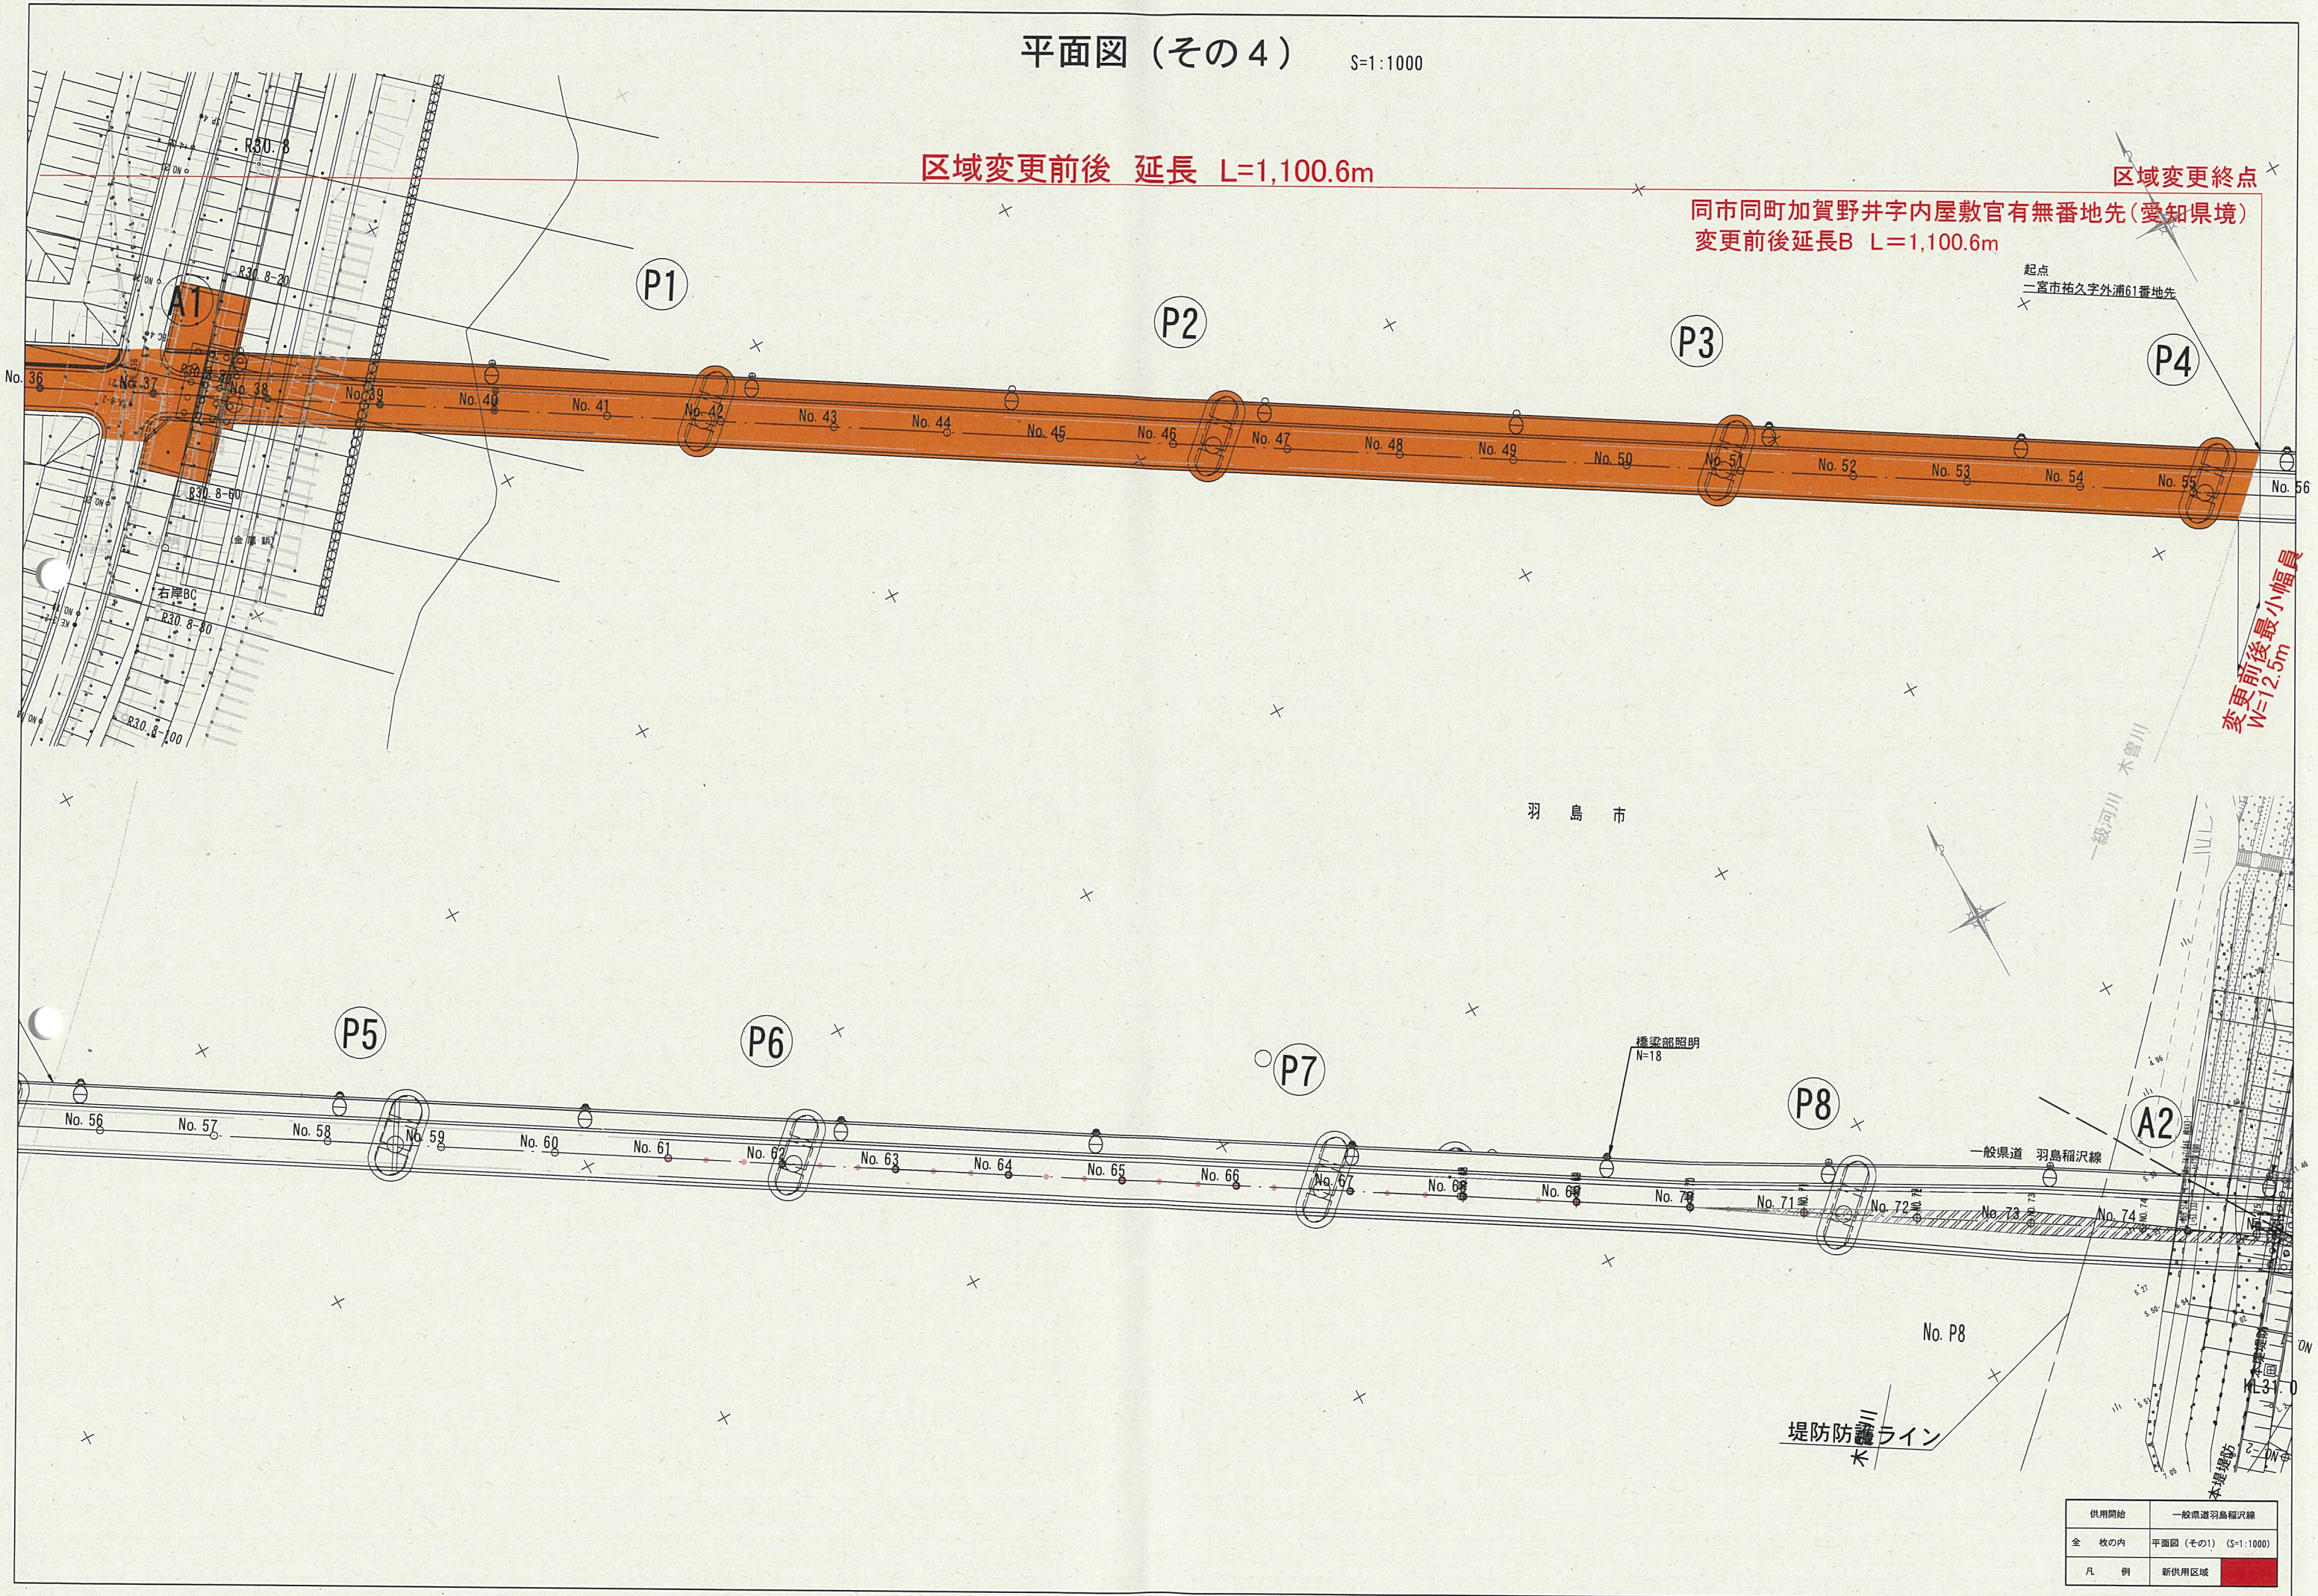

供用開始	一般県道羽島稲沢線
全 枝の内	平面図（その1）（S=1:1000）
凡 例	新供用区域