


施設平面図

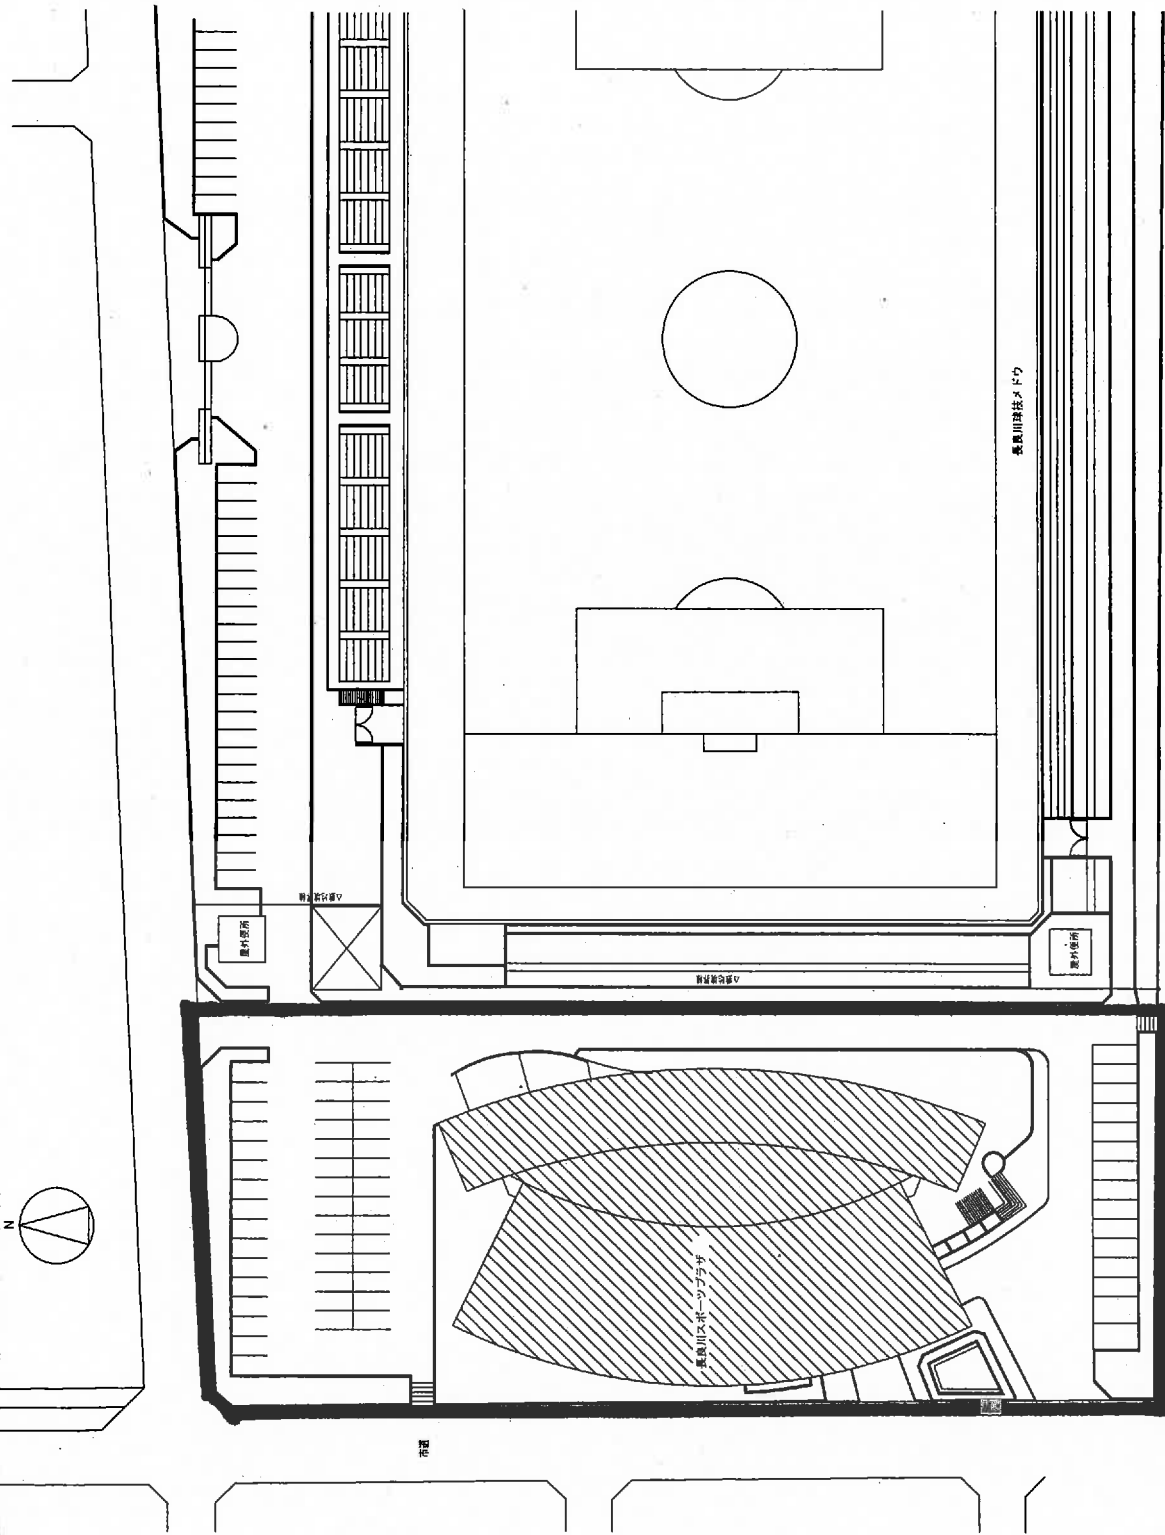

配 置 図 S-1/500

業務範囲



