



1 階 平 面 図

S=1:200

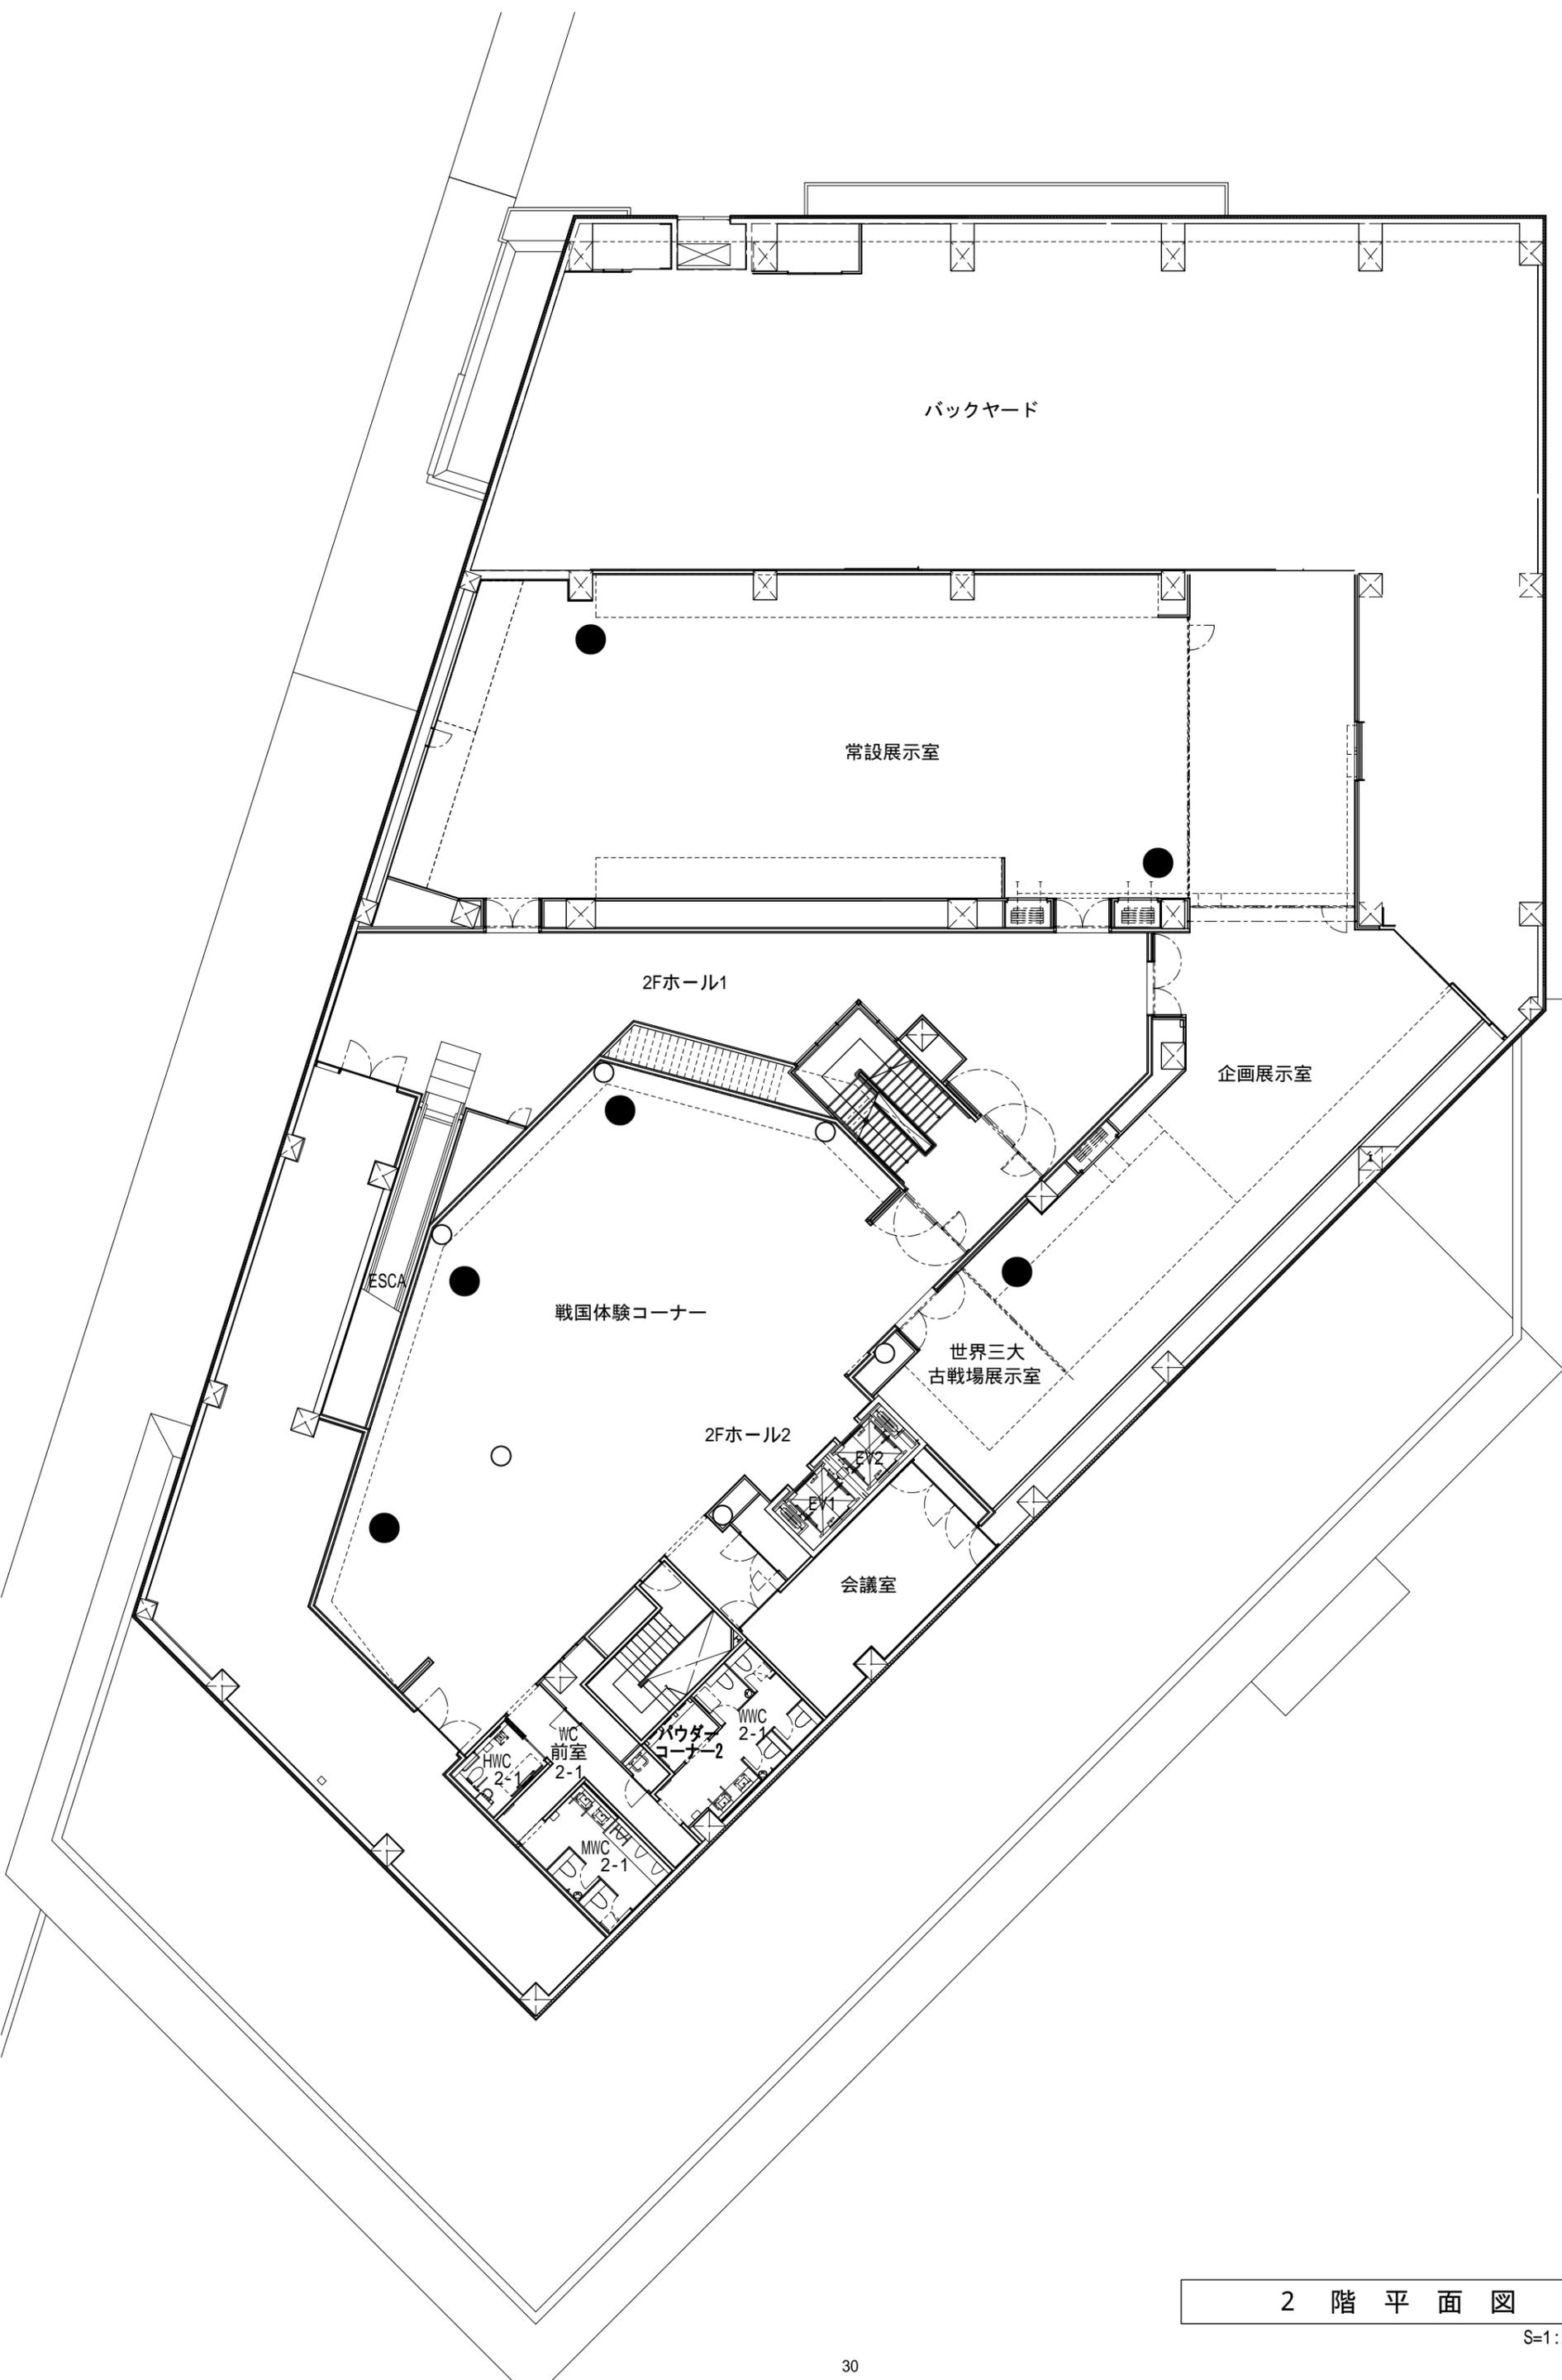


2 階 平 面 図

S=1:200

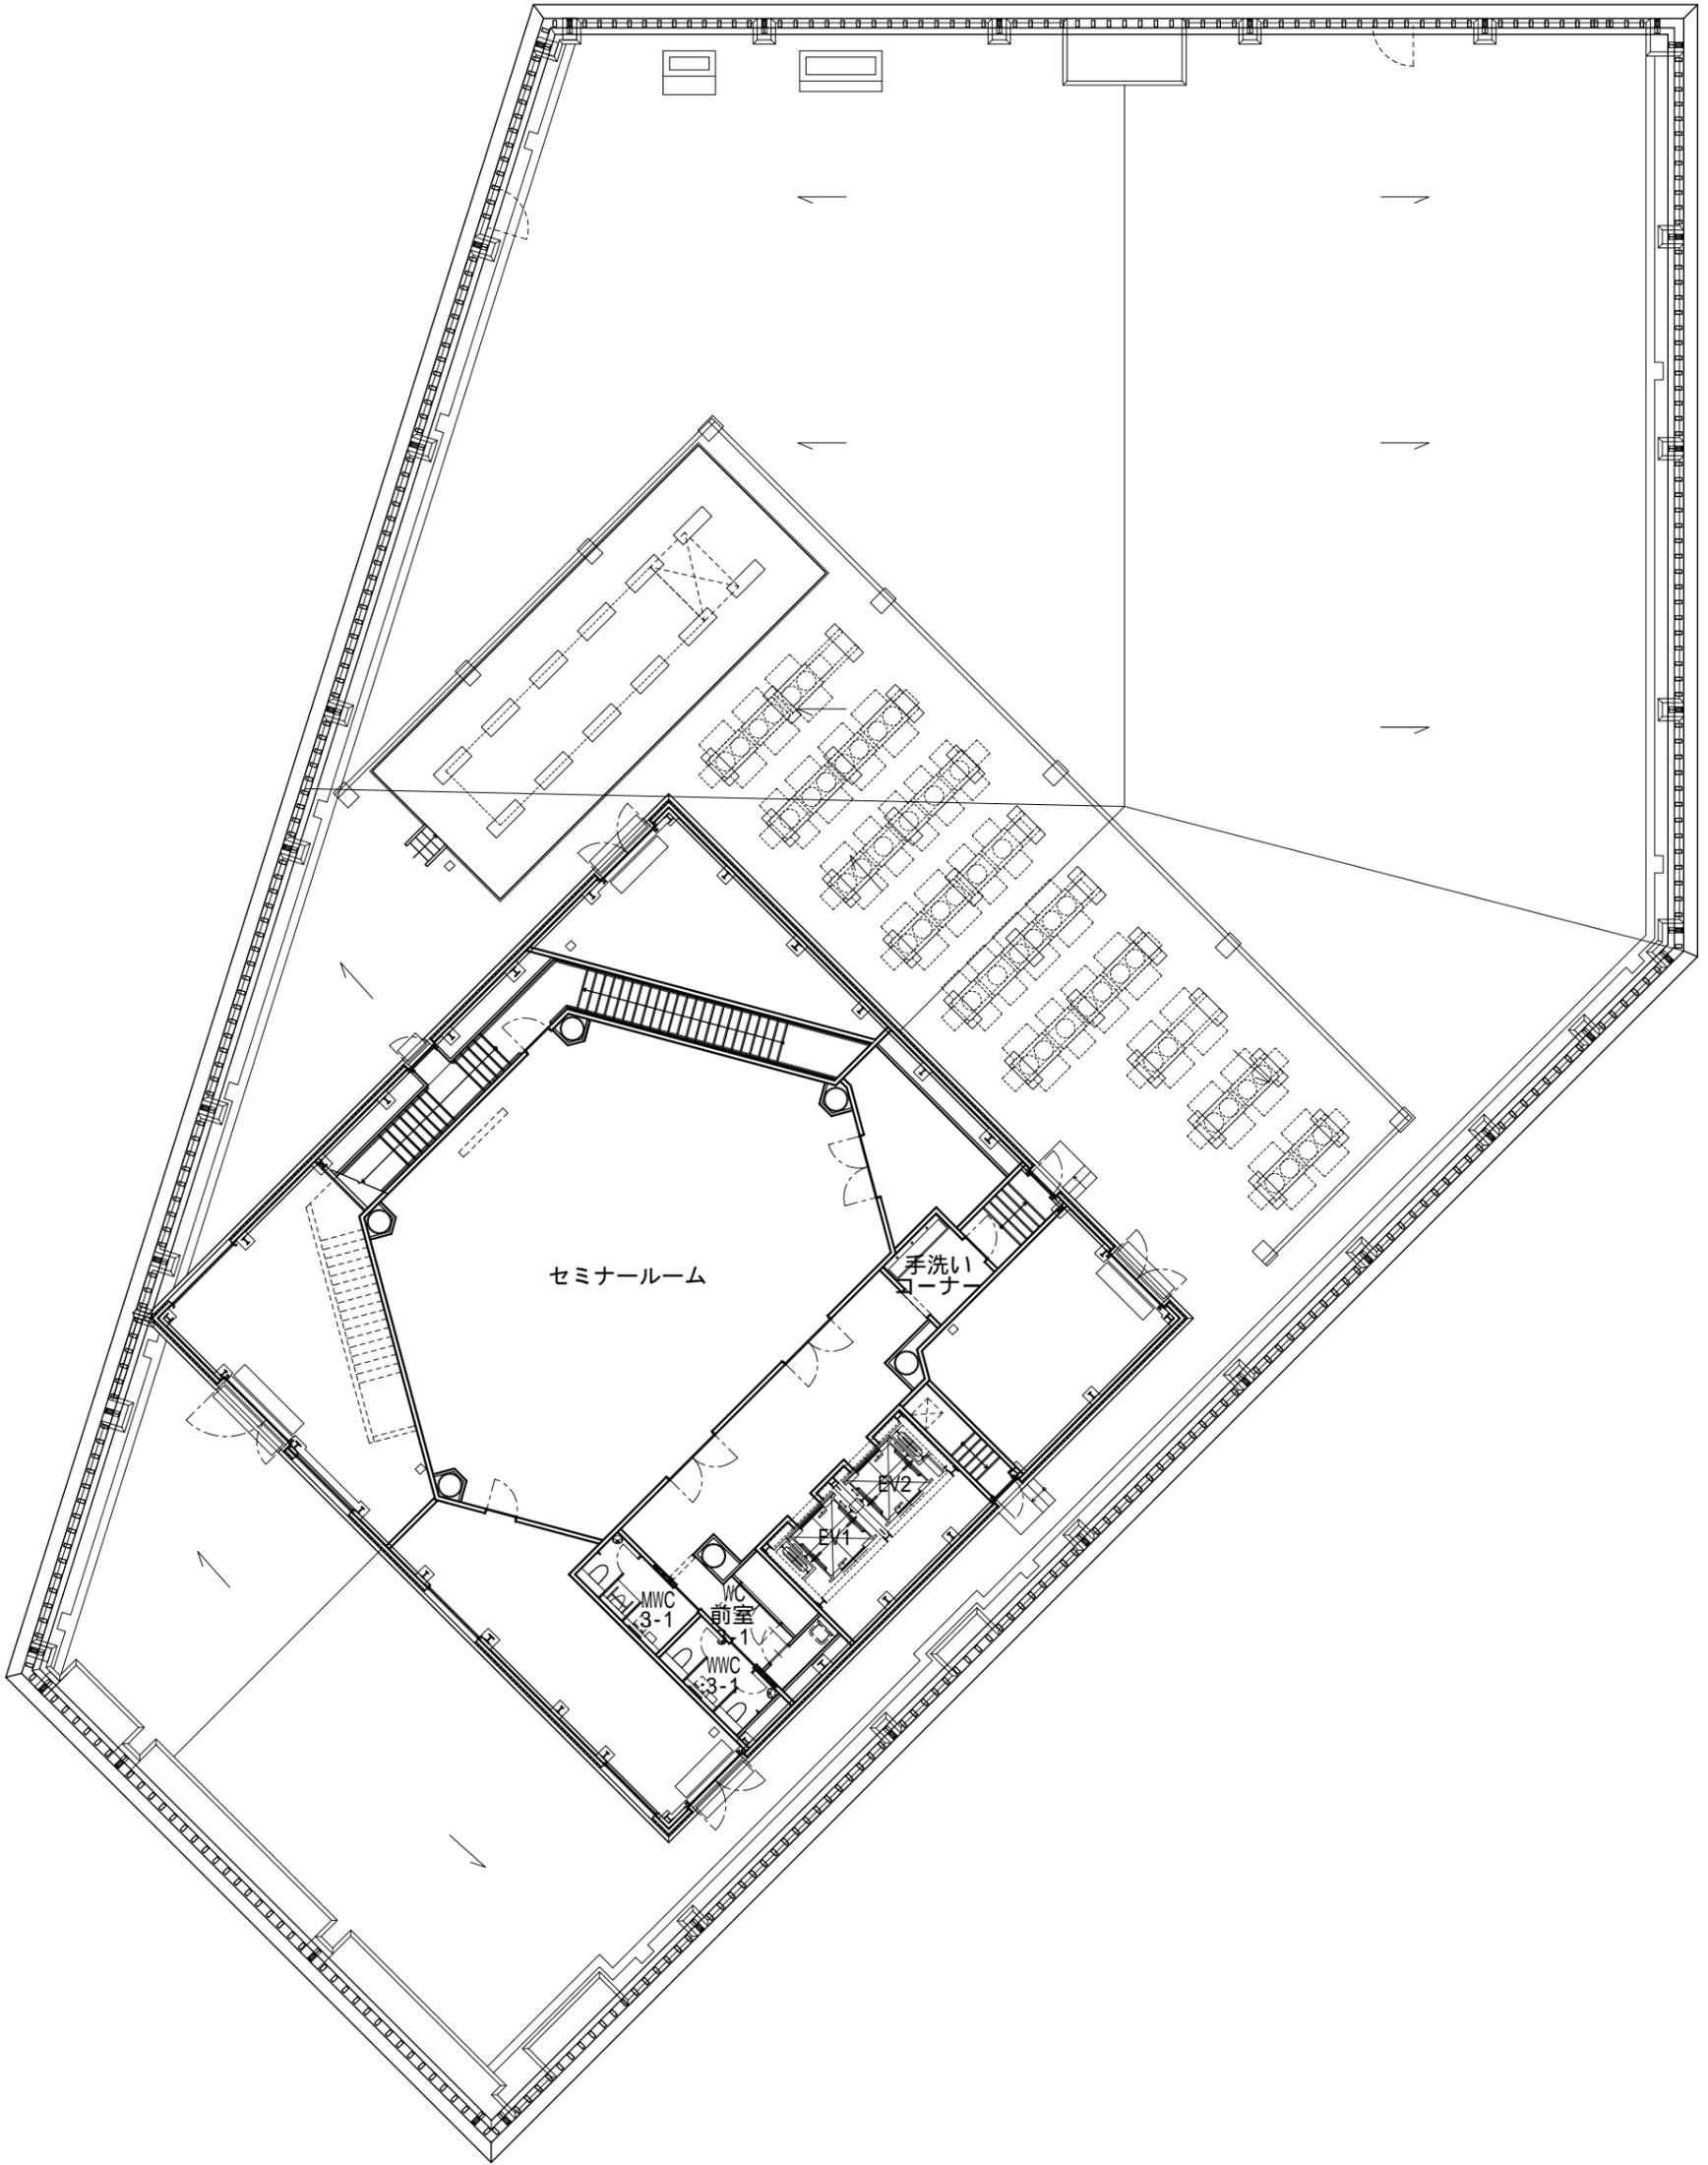

3 階 平 面 図

S-1:200

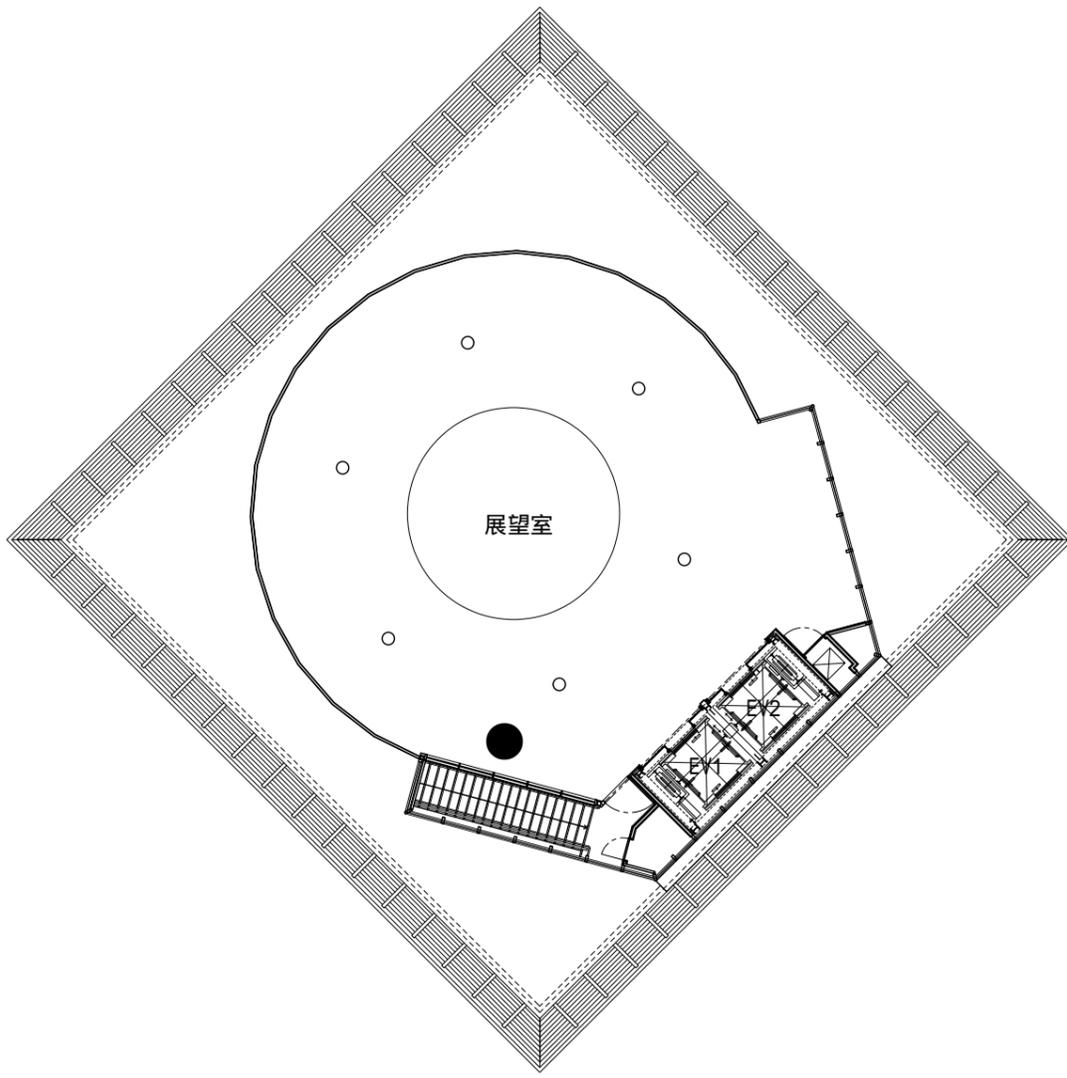

5 階 平 面 図

S=1:200